

MARION COUNTY SURVEYOR'S OFFICE



SECTION CORNER RECORD

DEBRA S. JENKINS
MARION COUNTY SURVEYOR

SEC. 4 TWN. 14_N RNG. 3_E

BRYAN F. CATLIN, PLS
TECHNICAL SUPERVISOR

Date: 8-7-09
Party Chief: Greene
Crew: Finney
Type of Marker: 5/8" rebar found
Method of Establishment: County: 1-31-1995
IN S.P.C. E Zone, NAD 83
Name: 14030410
N: 493 448.754 9(m)
E: 53 319.715 7(m)

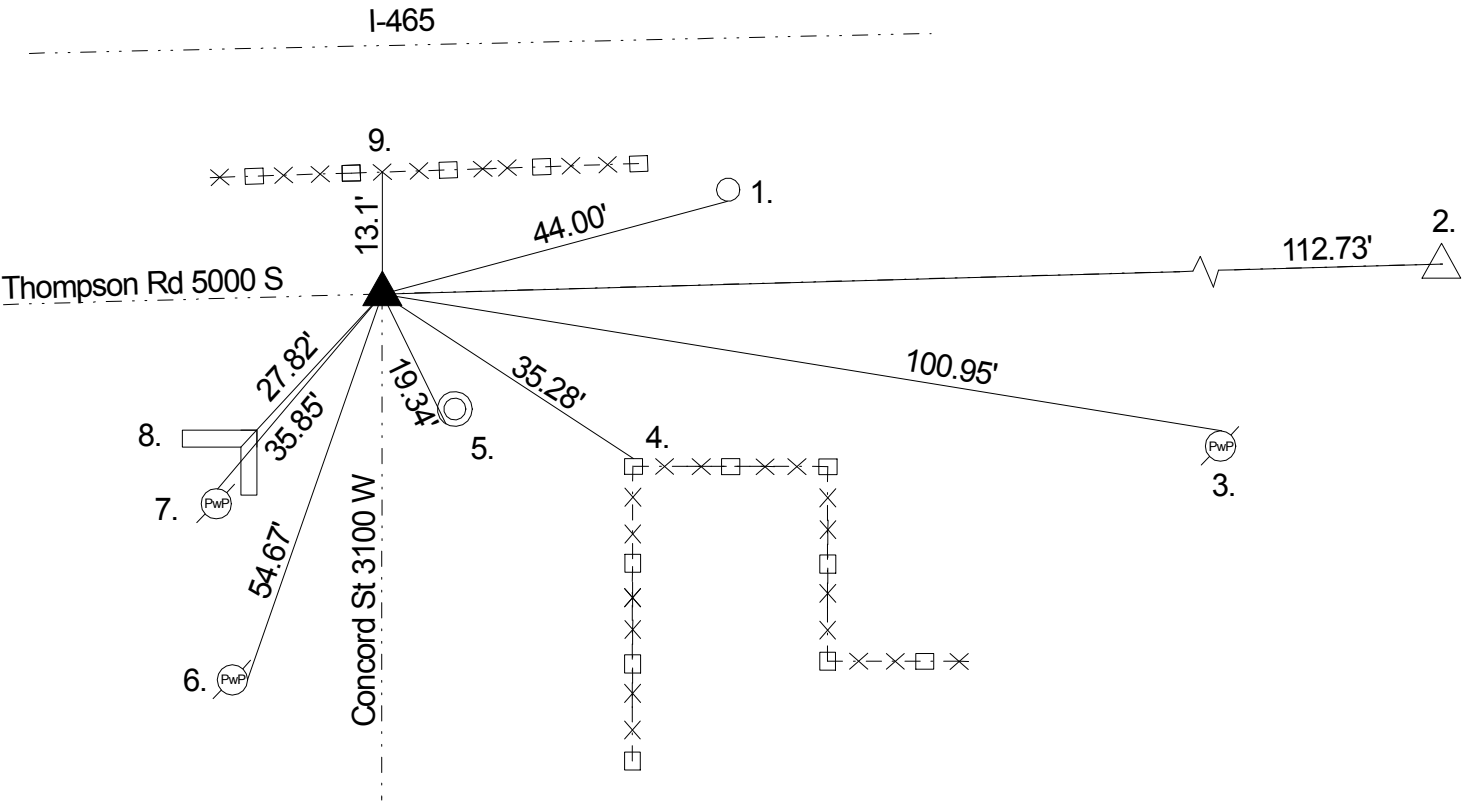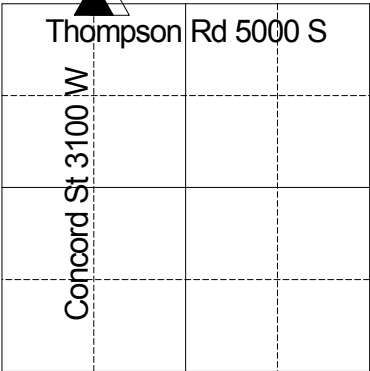

3-19-1858 R. Mayhew found witnesses: elm 24" dia. S 59 W 34 links per pg 35 of the Perry Township Legal Survey book. 4-1943 P.R. Brown called a steel pin over stone. 4-20-53 F. Unversaw called a steel rod over stone. 3-30-61 Monroe called a stone. 6-5-75 R. Miller called a square stone down 12" and set an iron pin. 9-29-86 M.C.S.O. called a square cut stone down 12" with a steel pin above it. 9-10-90 Kiste called a rebar exposed at surface. 1-31-1995 Wilcoxon called a 5/8" rebar. 2-4-2005 Whiteside called a 5/8" rebar. 8-7-09 Greene called a 5/8" rebar.

REF.	DISTANCE	DESCRIPTION
1.	44.00'	PK nail S mailbox post 12" up
2.	112.73'	Due E to the South Quarter of the SW Quarter of 33-15-3 (Mag nail w/ MCSO washer)
3.	100.95'	PK nail N PwP #175-690 18" up
4.	35.28'	N face of steel fence post
5.	19.34'	Cut 'x' SW rim of manhole
6.	54.67'	PK nail E PwP #72-690 12" up
7.	35.85'	Mag nail w/brass washer N PwP #90-690-100T 24" up
8.	27.82'	Inside corner of concrete headwall
9.	13.1'	Due N to R/W of fence line I-465

Note: Rebar is 2' +/- north of road stripe

THIS CORNER POSITION
REPRESENTS A "TITLE" CORNER
AND MAY NOT NECESSARILY
REPRESENT THE POSITION BASED
ON RECORD CORNERS.